


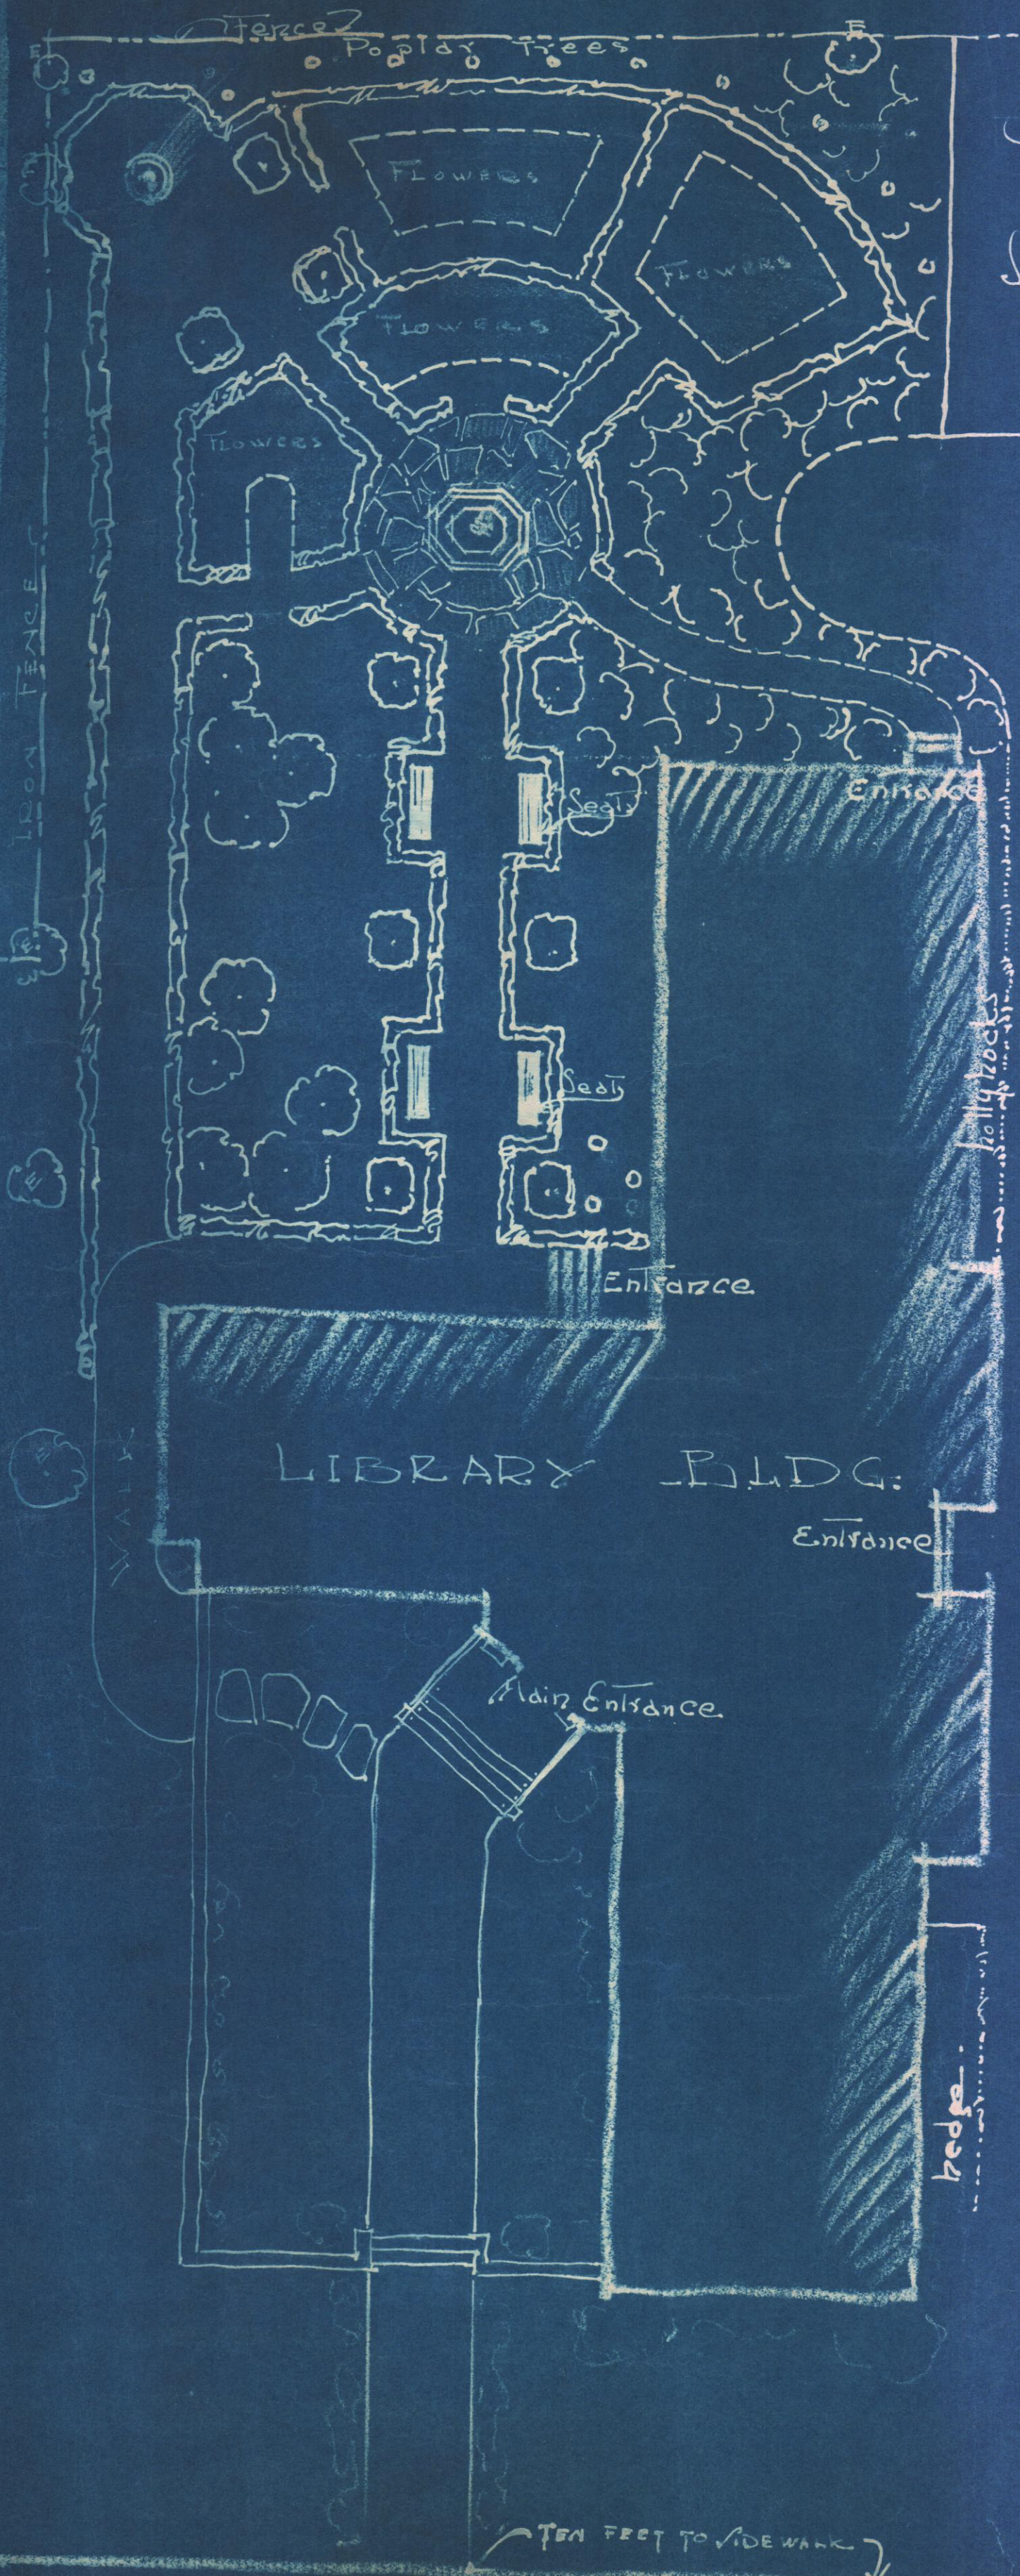

PRELIMINARY PLAN
for site of
PROPOSED GARDEN
NEWTON CENTER LIBRARY
NEWTON CENTER, MASS.

SPONSORED BY
THE NEWTON CENTER GARDEN CLUB

ELIZABETH LANDSCAPE
WOLLEY ARCHITECT
SCALE ONE INCH EQUALS TEN FEET
0 5 10 15 20

PLAN No 64-2

APRIL 29, 1929

file